


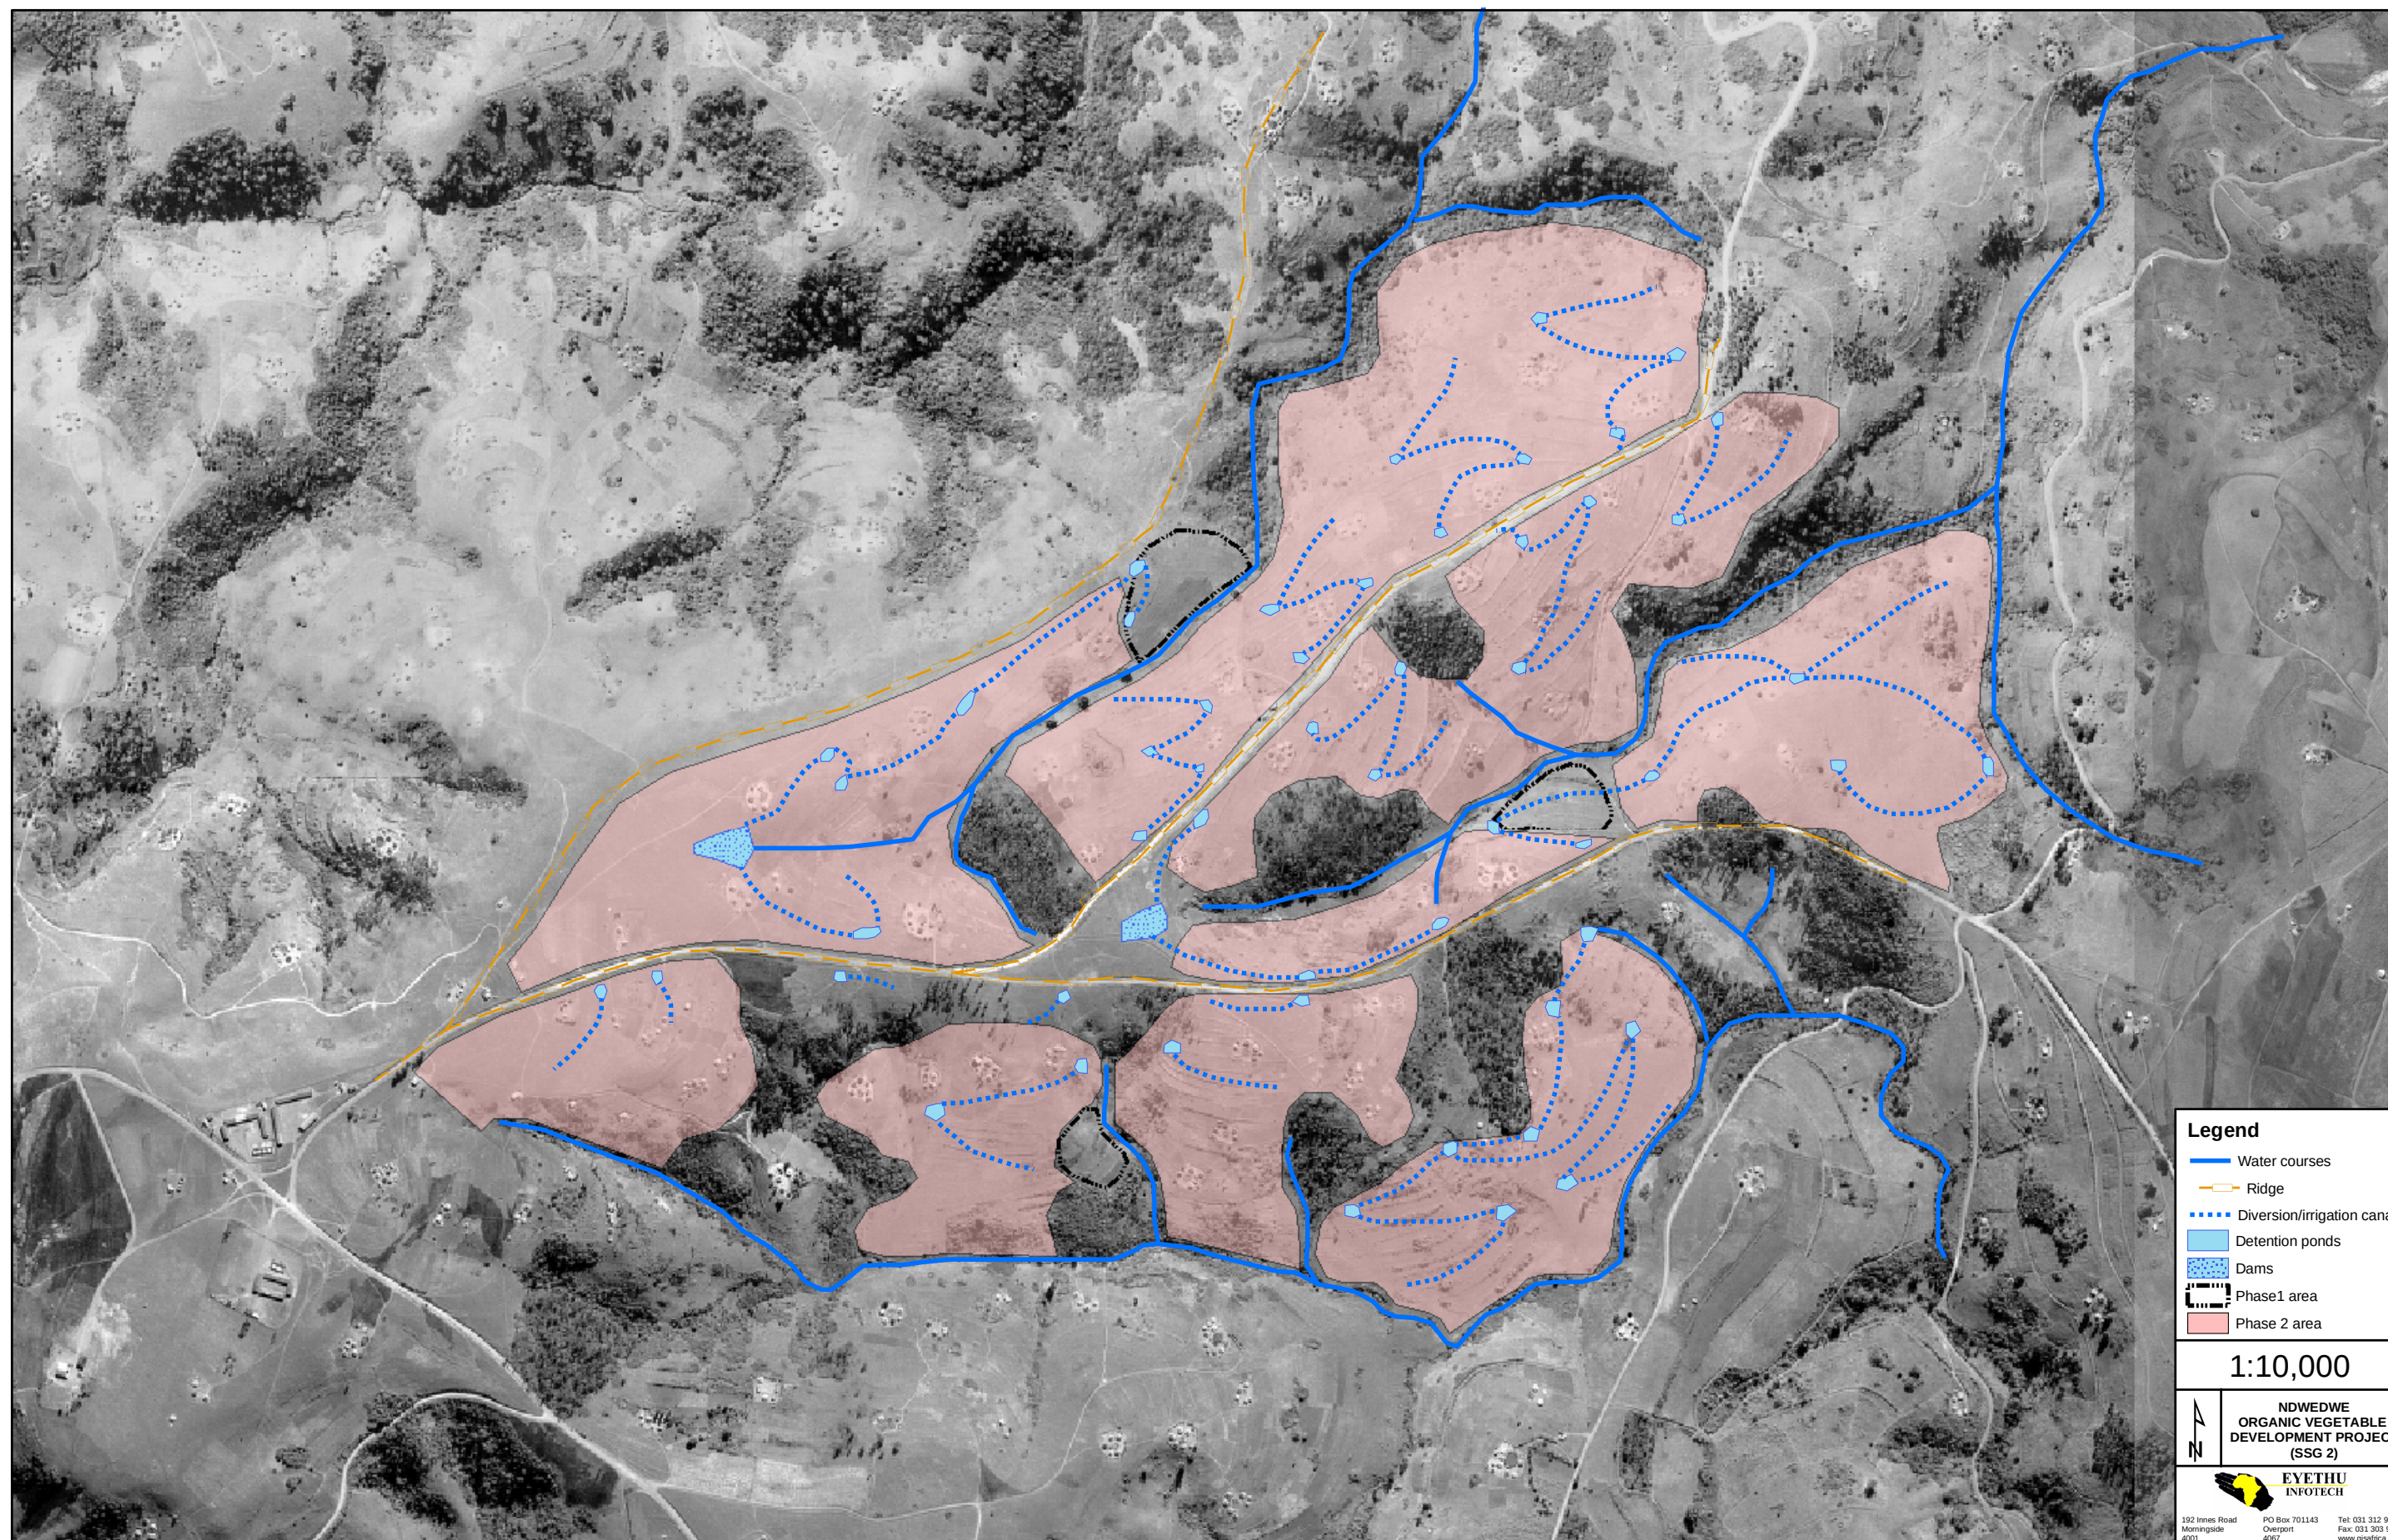

Legend	
	Water courses
	Ridge
	Diversion/irrigation canals
	Detention ponds
	Dams
	Phase1 area
	Phase 2 area
1:10,000	
	NDWEDWE ORGANIC VEGETABLE DEVELOPMENT PROJECT (SSG 2)
192 Innes Road Morningside 4001	PO Box 701143 Overport 4067
	Tel: 031 312 9894 Fax: 031 303 9456 www.grafica.info